


CROSS SECTION AND BORE HOLES DETAIL OF ANJI KHAD BRIDGE

GEOLOGICAL SECTION ALONG BR. NO. 35 ON ANJI KHAD (PROPOSED SPAN 1*30.5+1*45.7+1*200MARCH +1*45.7+1*30.5m)
 BETWEEN KM - 38.400 TO 39.057

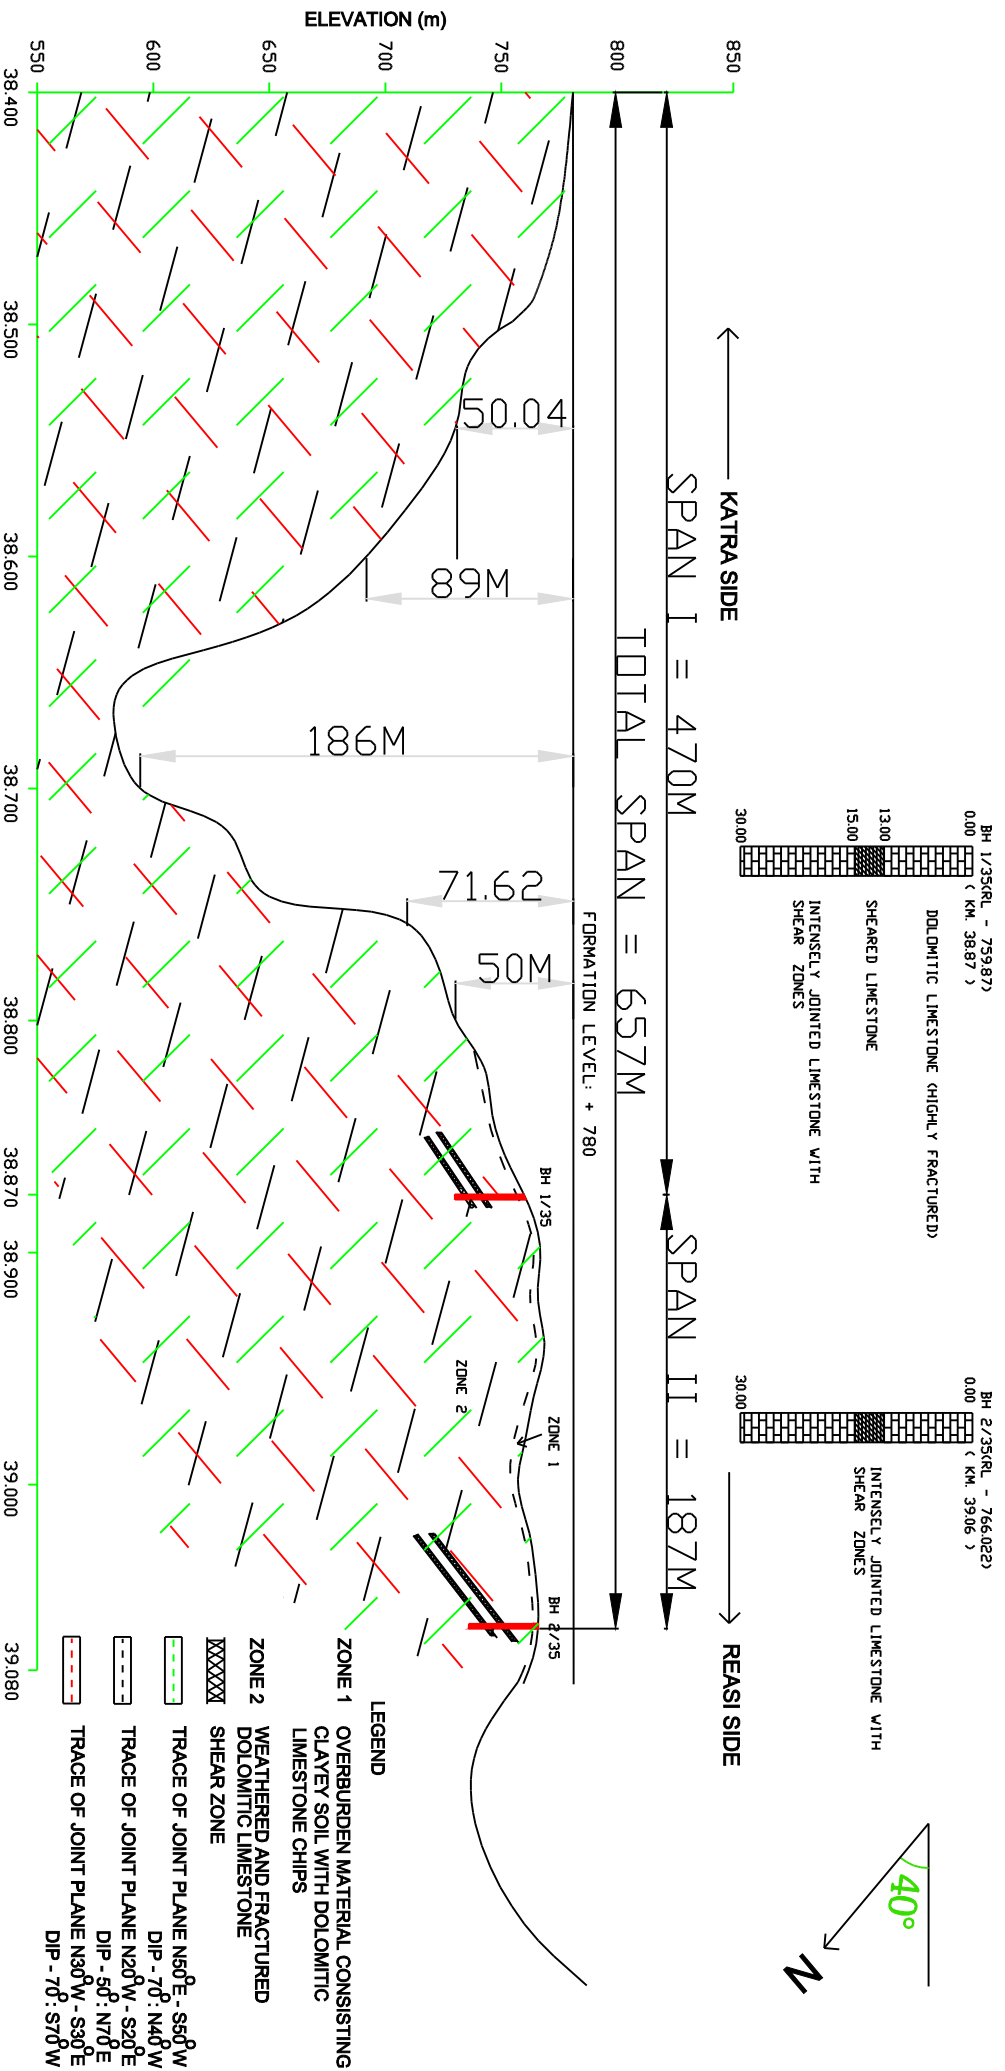

NOTE
 SUB SURFACE EXPLORATIONS BY MEANS OF DRILLING COULD NOT BE CARRIED OUT AT KATRA END BECAUSE THE SLOPES AROUND PROPOSED ABUTMENTS ARE STEEP AND INACCESSABLE.

CHAINAGE (km) →

SCALE 1:1000