
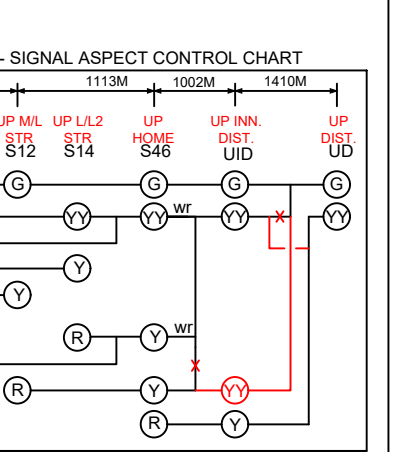
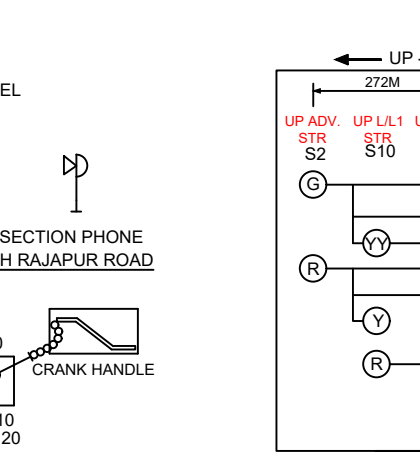
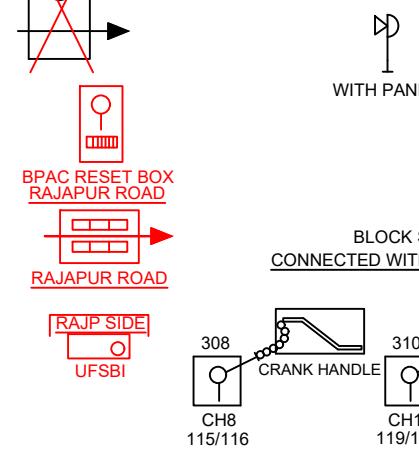
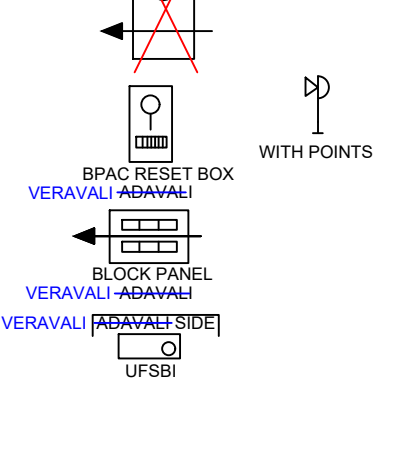
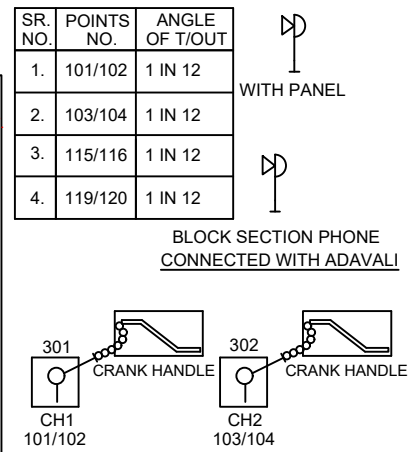
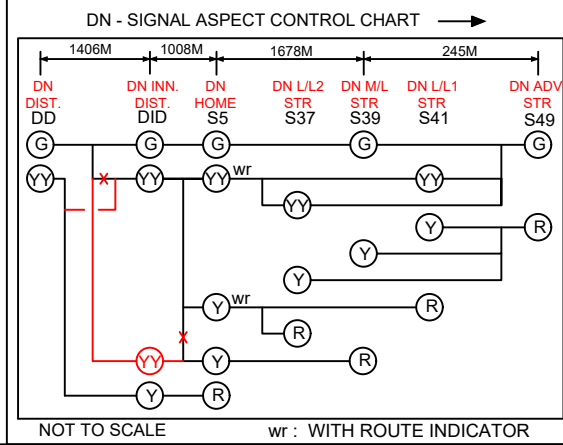


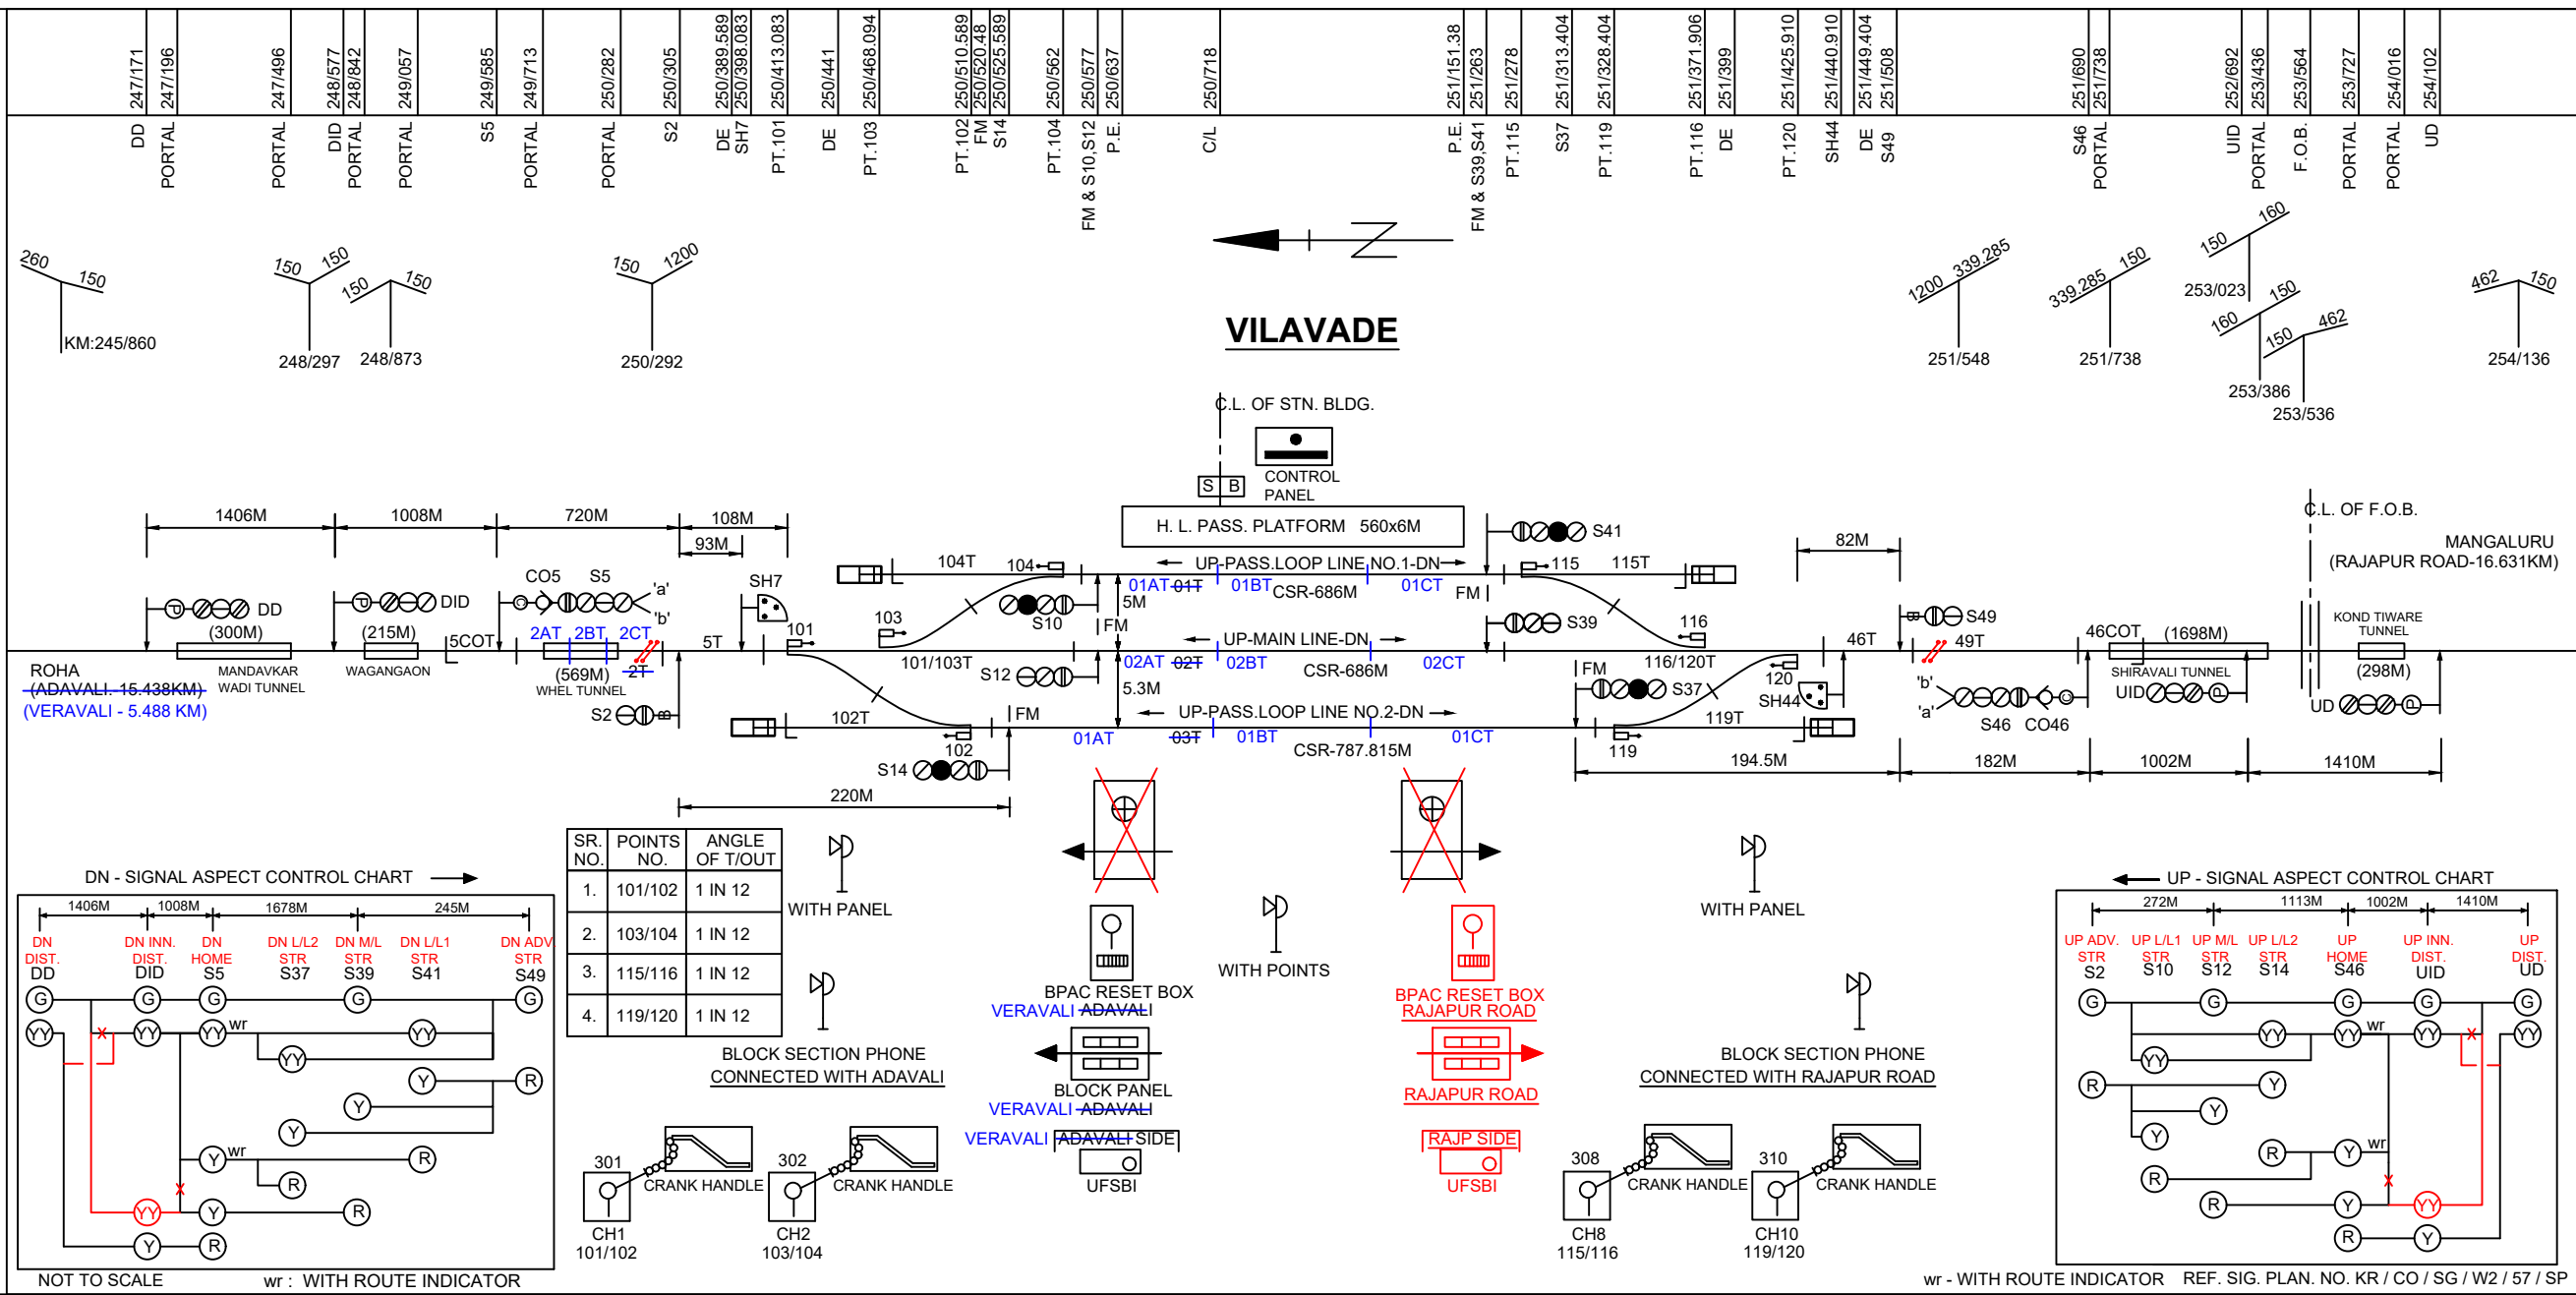

wr - WITH ROUTE INDICATOR REF. SIG. PLAN. NO. KR / CO / SG / W2 / 57 / SP