

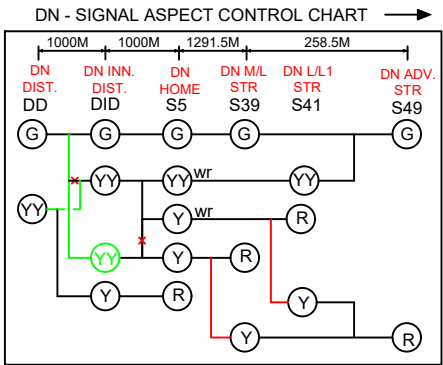


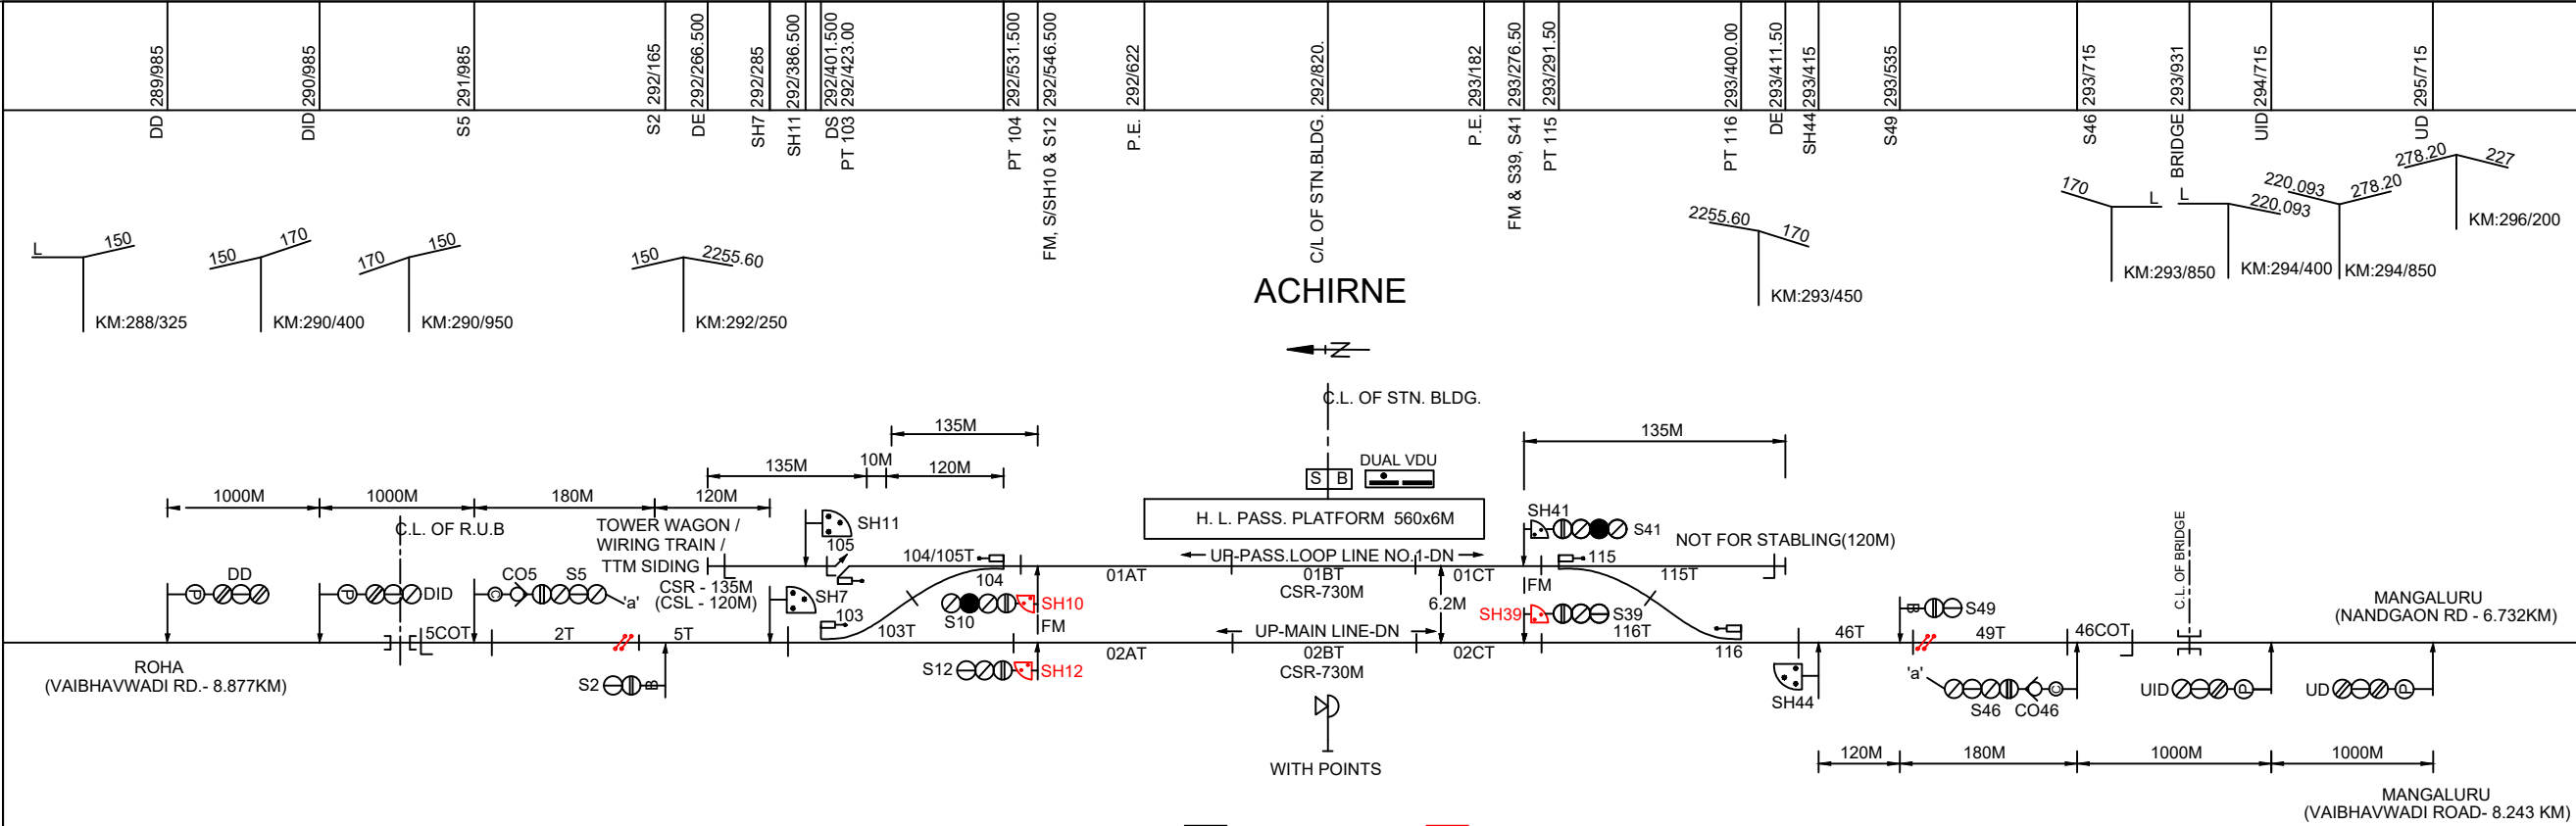


wr - WITH ROUTE INDICATOR NOT TO SCALE


SR. NO.	POINTS NO.	ANGLE OF T/OUT
1.	103/104	1 IN 12
2.	117	D.S
3.	115/116	1 IN 12

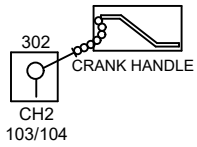


CH2
103/104

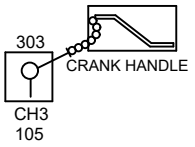


CH3
105

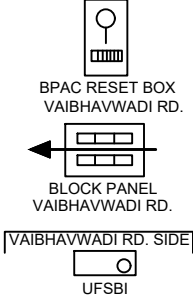


[VAIBHAVWADI RD. SIDE]
UFSBI

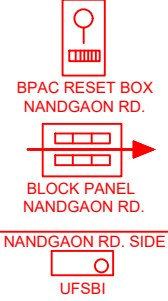

[NANDGAON RD. SIDE]
UFSBI

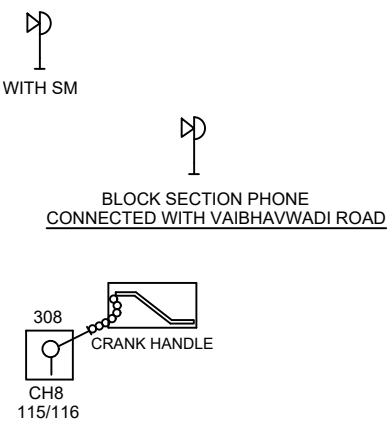

CH8
115/116

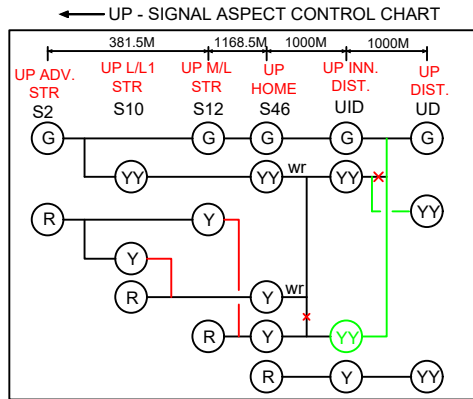

wr - WITH ROUTE INDICATOR REF SIG. PLAN NO. KR / CO / SG / 88 / SP / B