



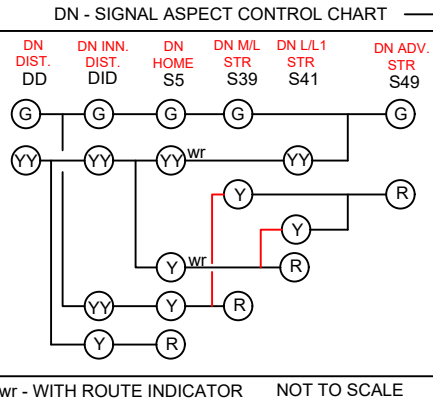

BLOCK SECTION PHONE CONNECTED WITH RAJAPUR ROAD

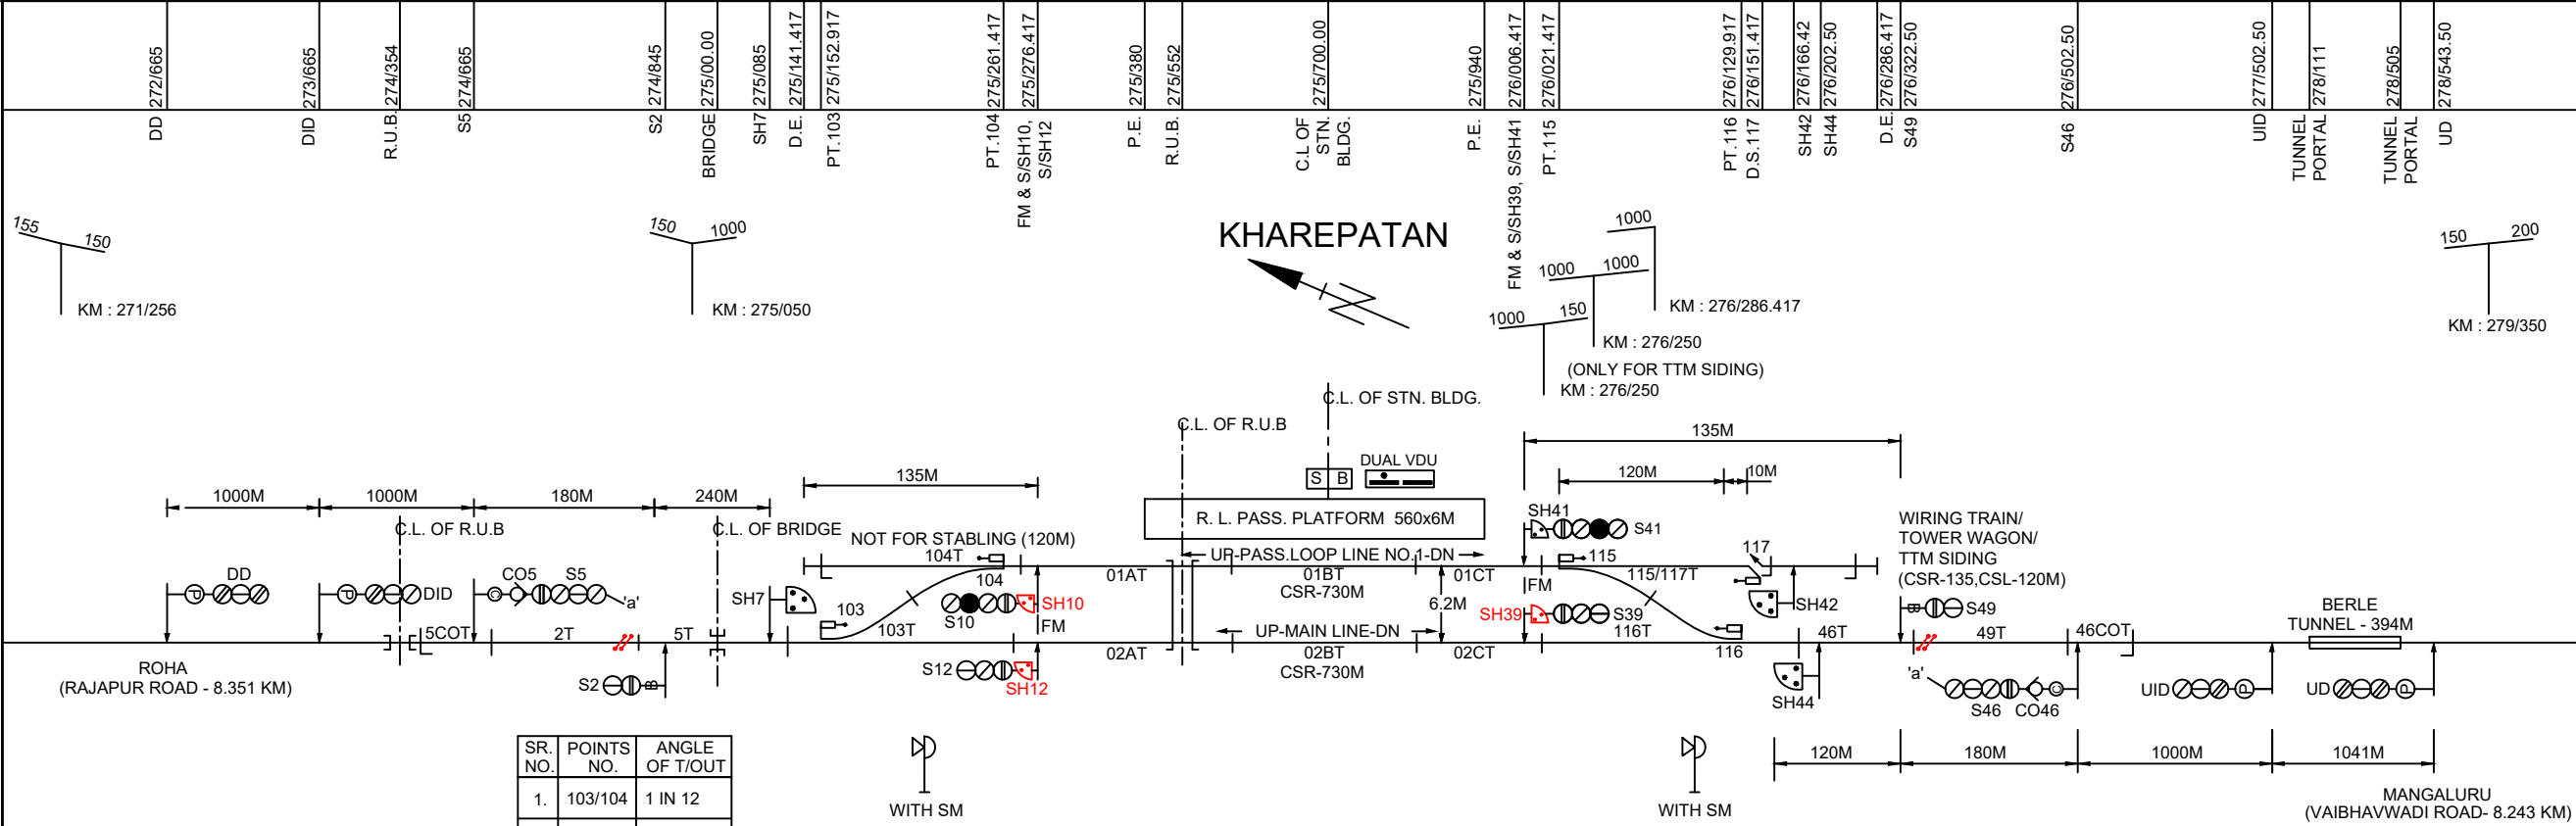