


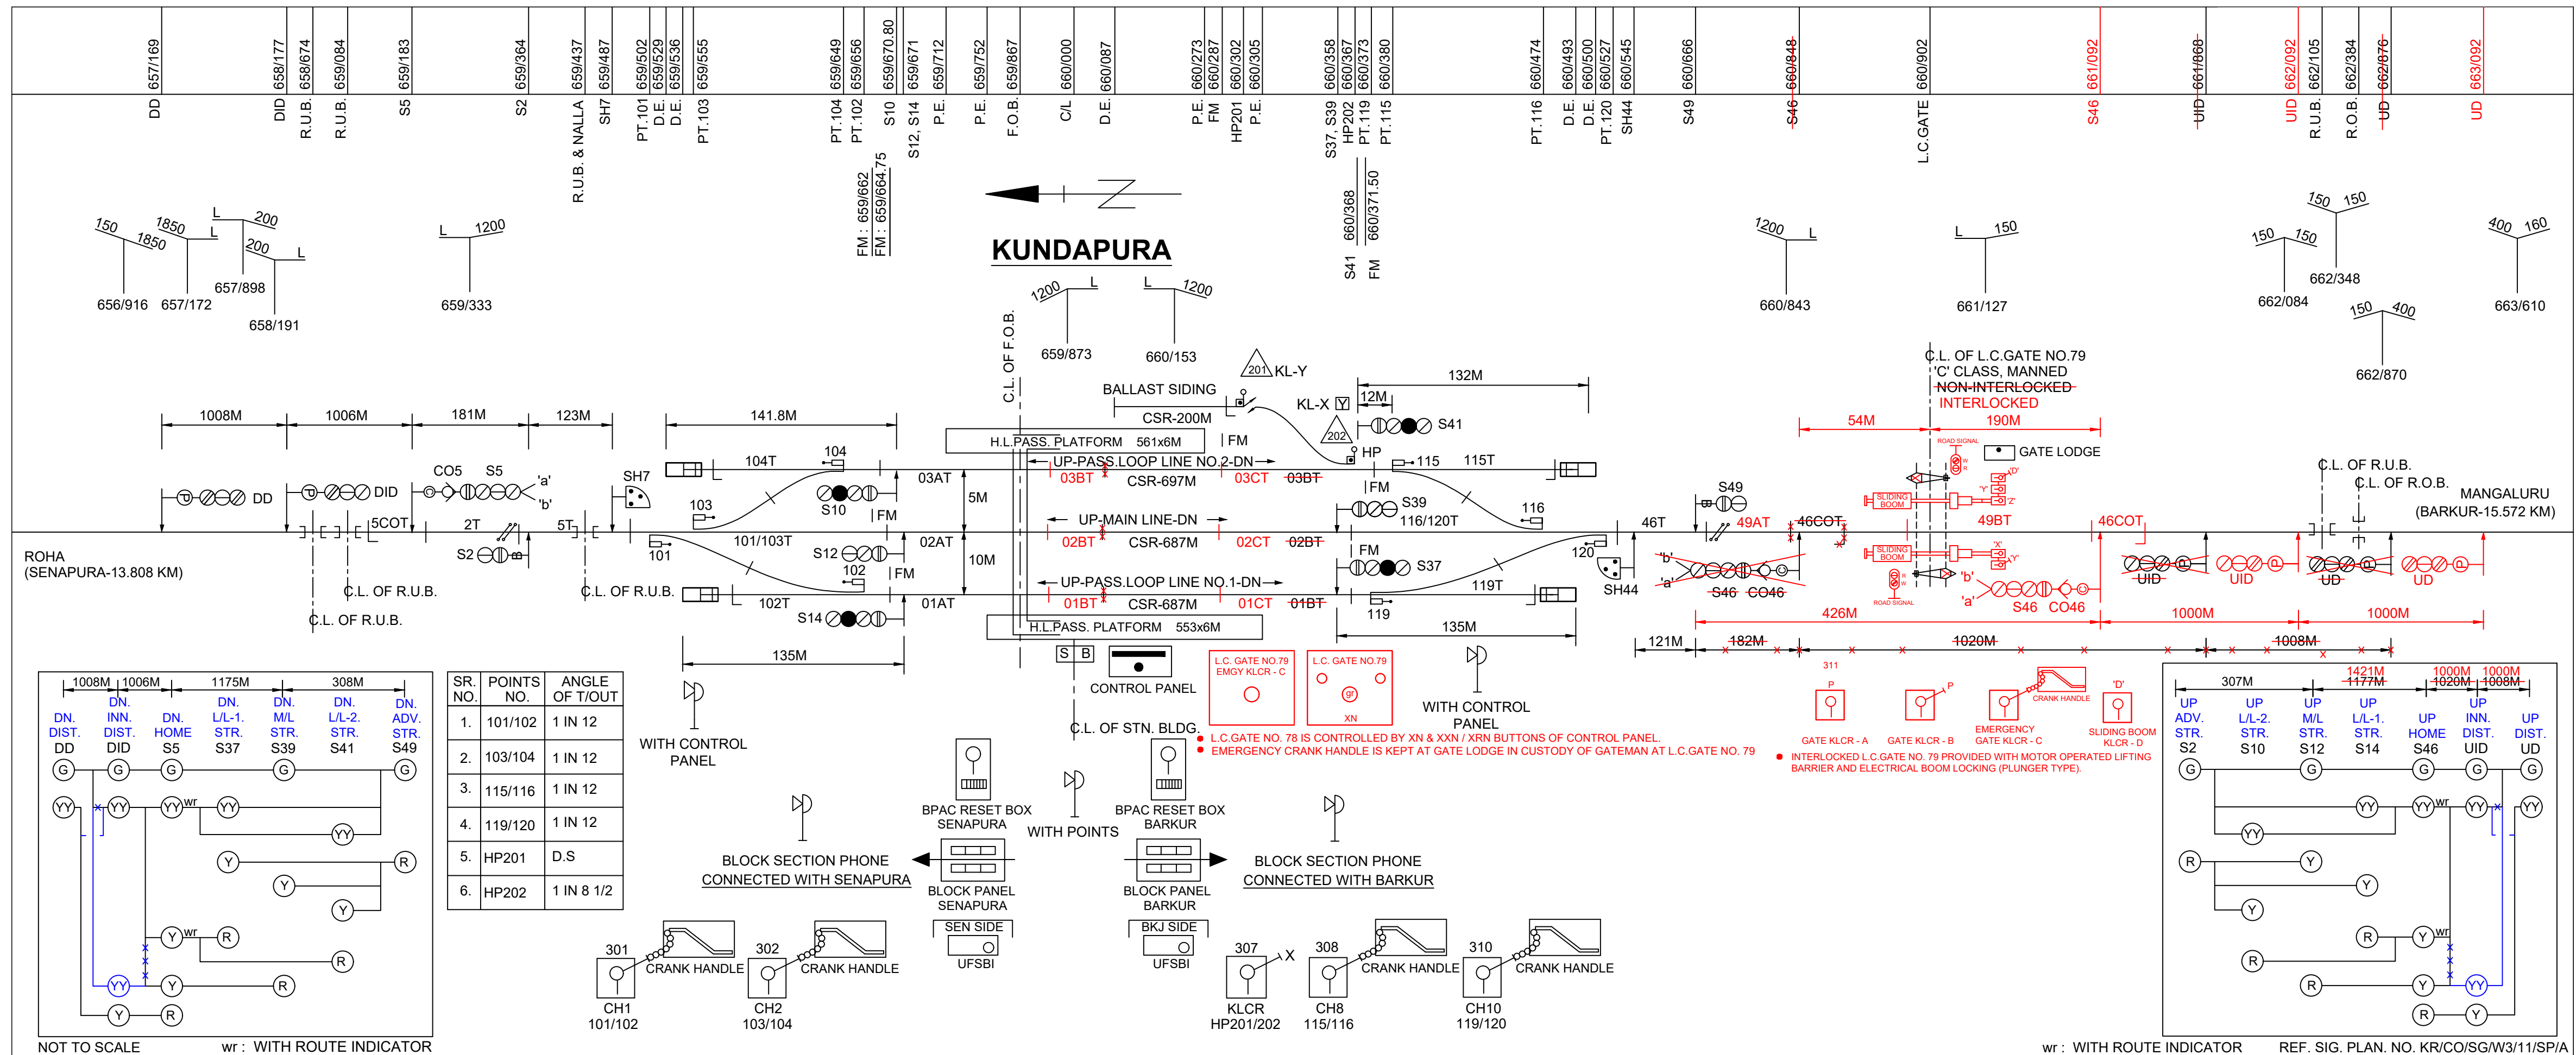

wr : WITH ROUTE INDICATOR      REF. SIG. PLAN. NO. KR/CO/SG/W3/11/SP/A