


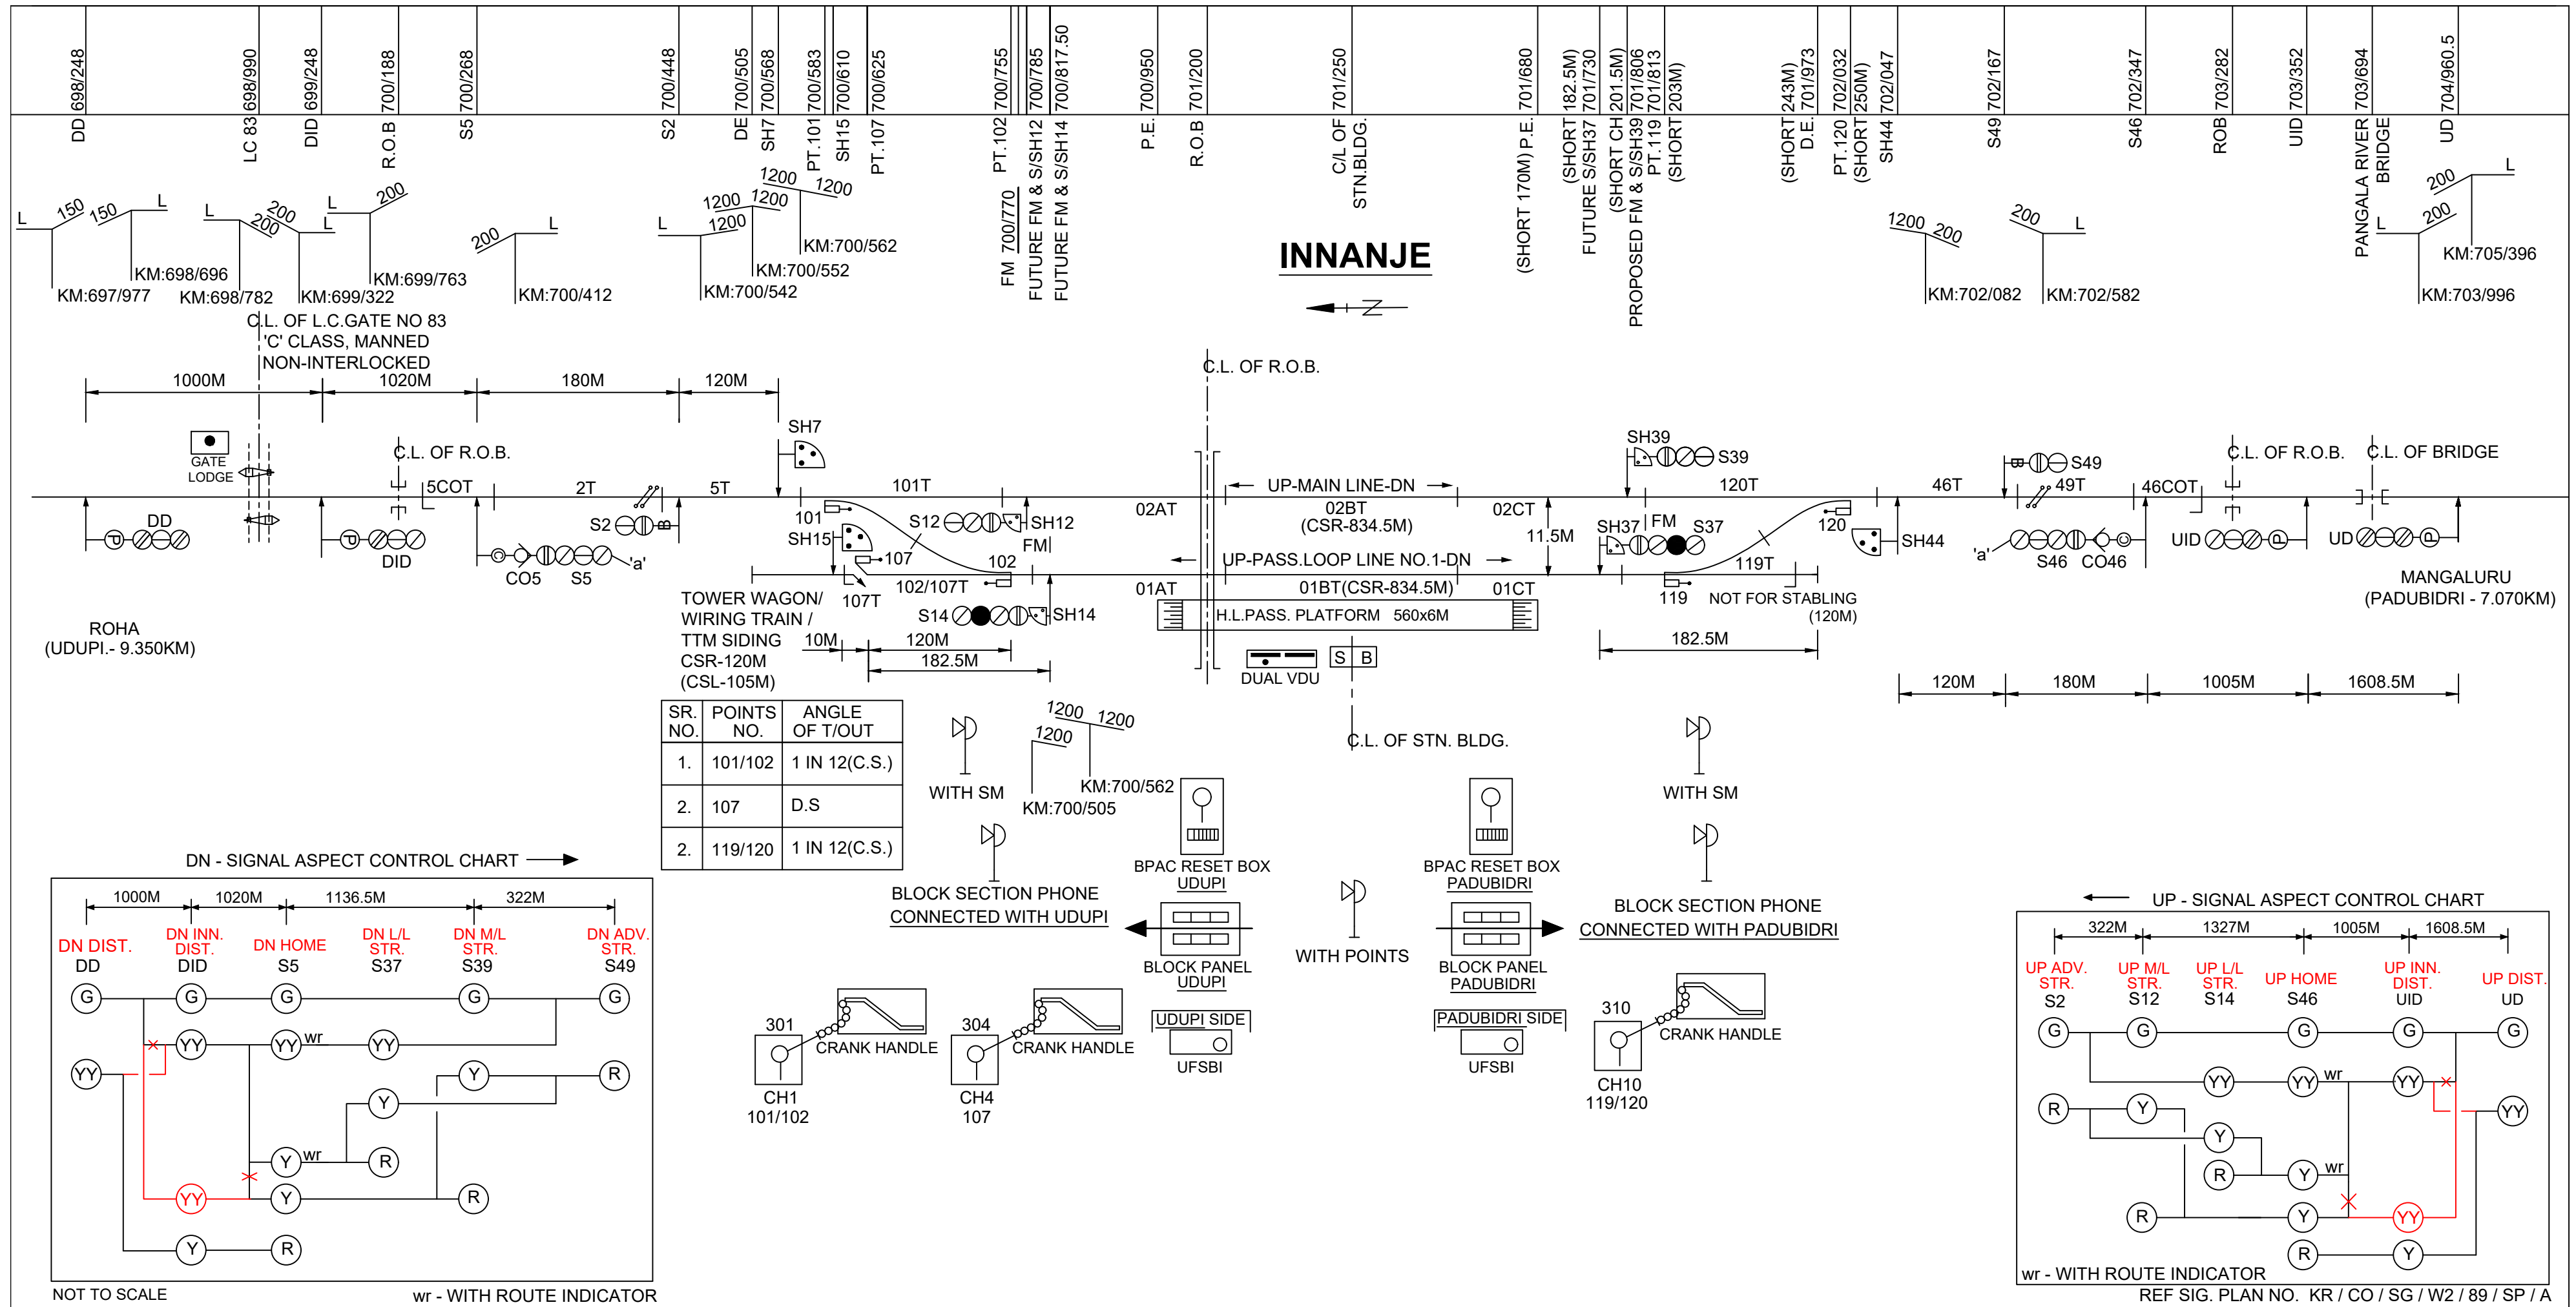

REF SIG. PLAN NO. KR / CO / SG / W2 / 89 / SP / A