

स्टेशन संचालन नियम आरेख
STATION WORKING RULE DIAGRAM


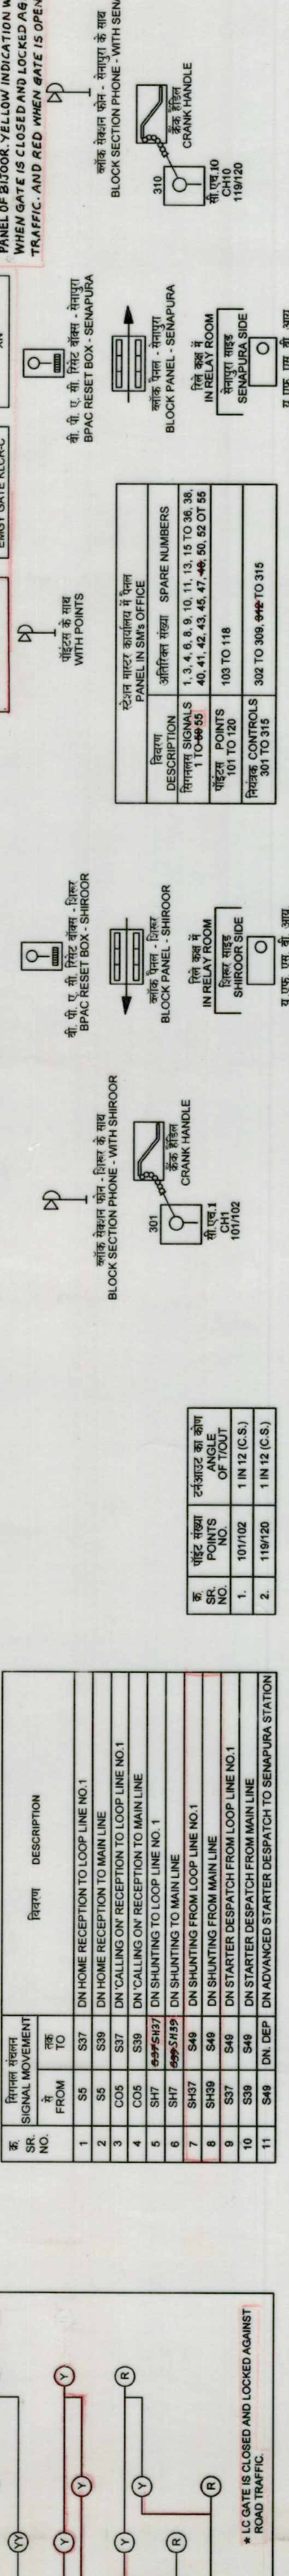




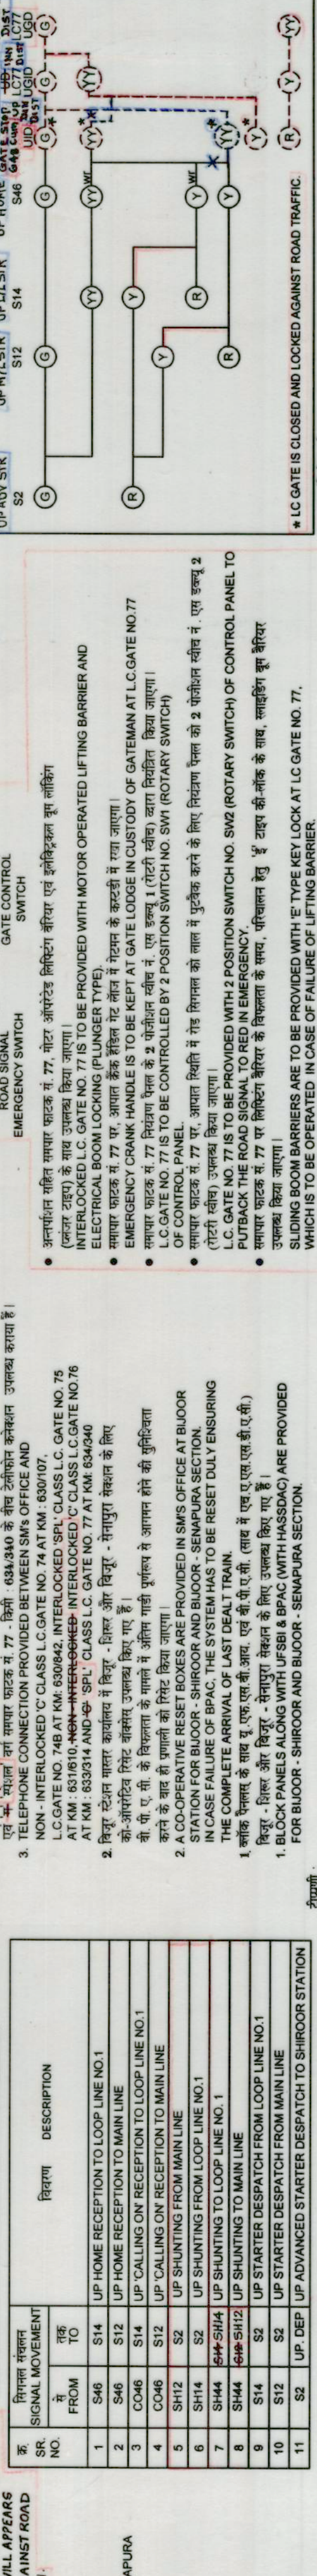




